


# Pre-Development Drainage

SCALE: 1in. = 60 ft.

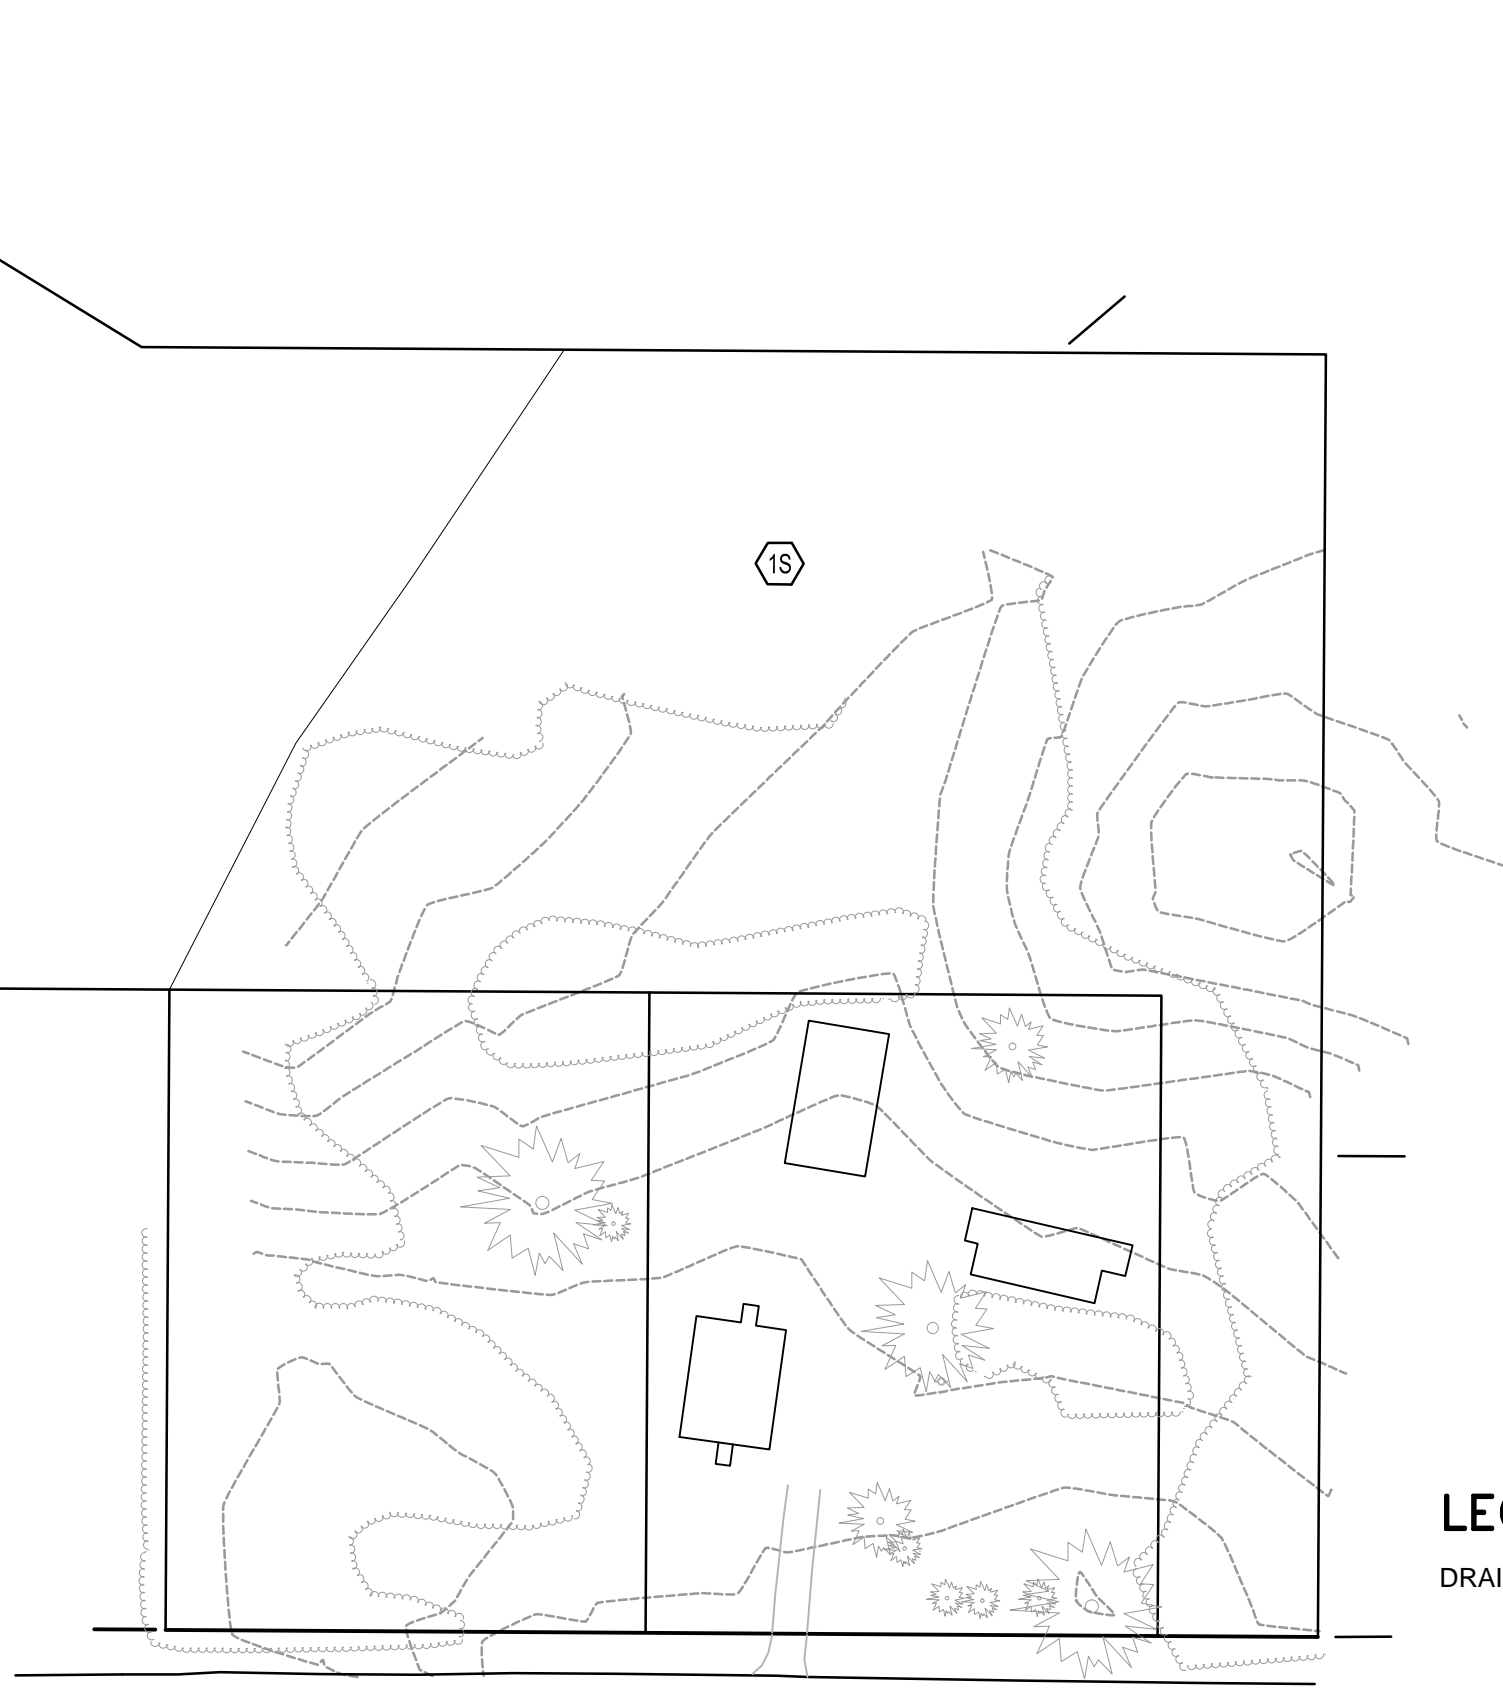

## LEGEND

DRAINAGE AREA



### Pre-Development

SCALE: 1"=60' DATE: October 28, 2020

91-95 LOWEELL ROAD  
PEPPERELL, MASSACHUSETTS

Job No. 2020-103 Sheet 1 of 1 Dwg. No. 9740

### J.A. VISNIEWSKI, L.L.C.

Civil Engineering, Land Planning & Design



P.O. Box 657 - Pepperell, MA 01463 - (978) 877-7198

DATE

REVISION