


Post-Development Drainage

SCALE: 1in. = 60 ft.

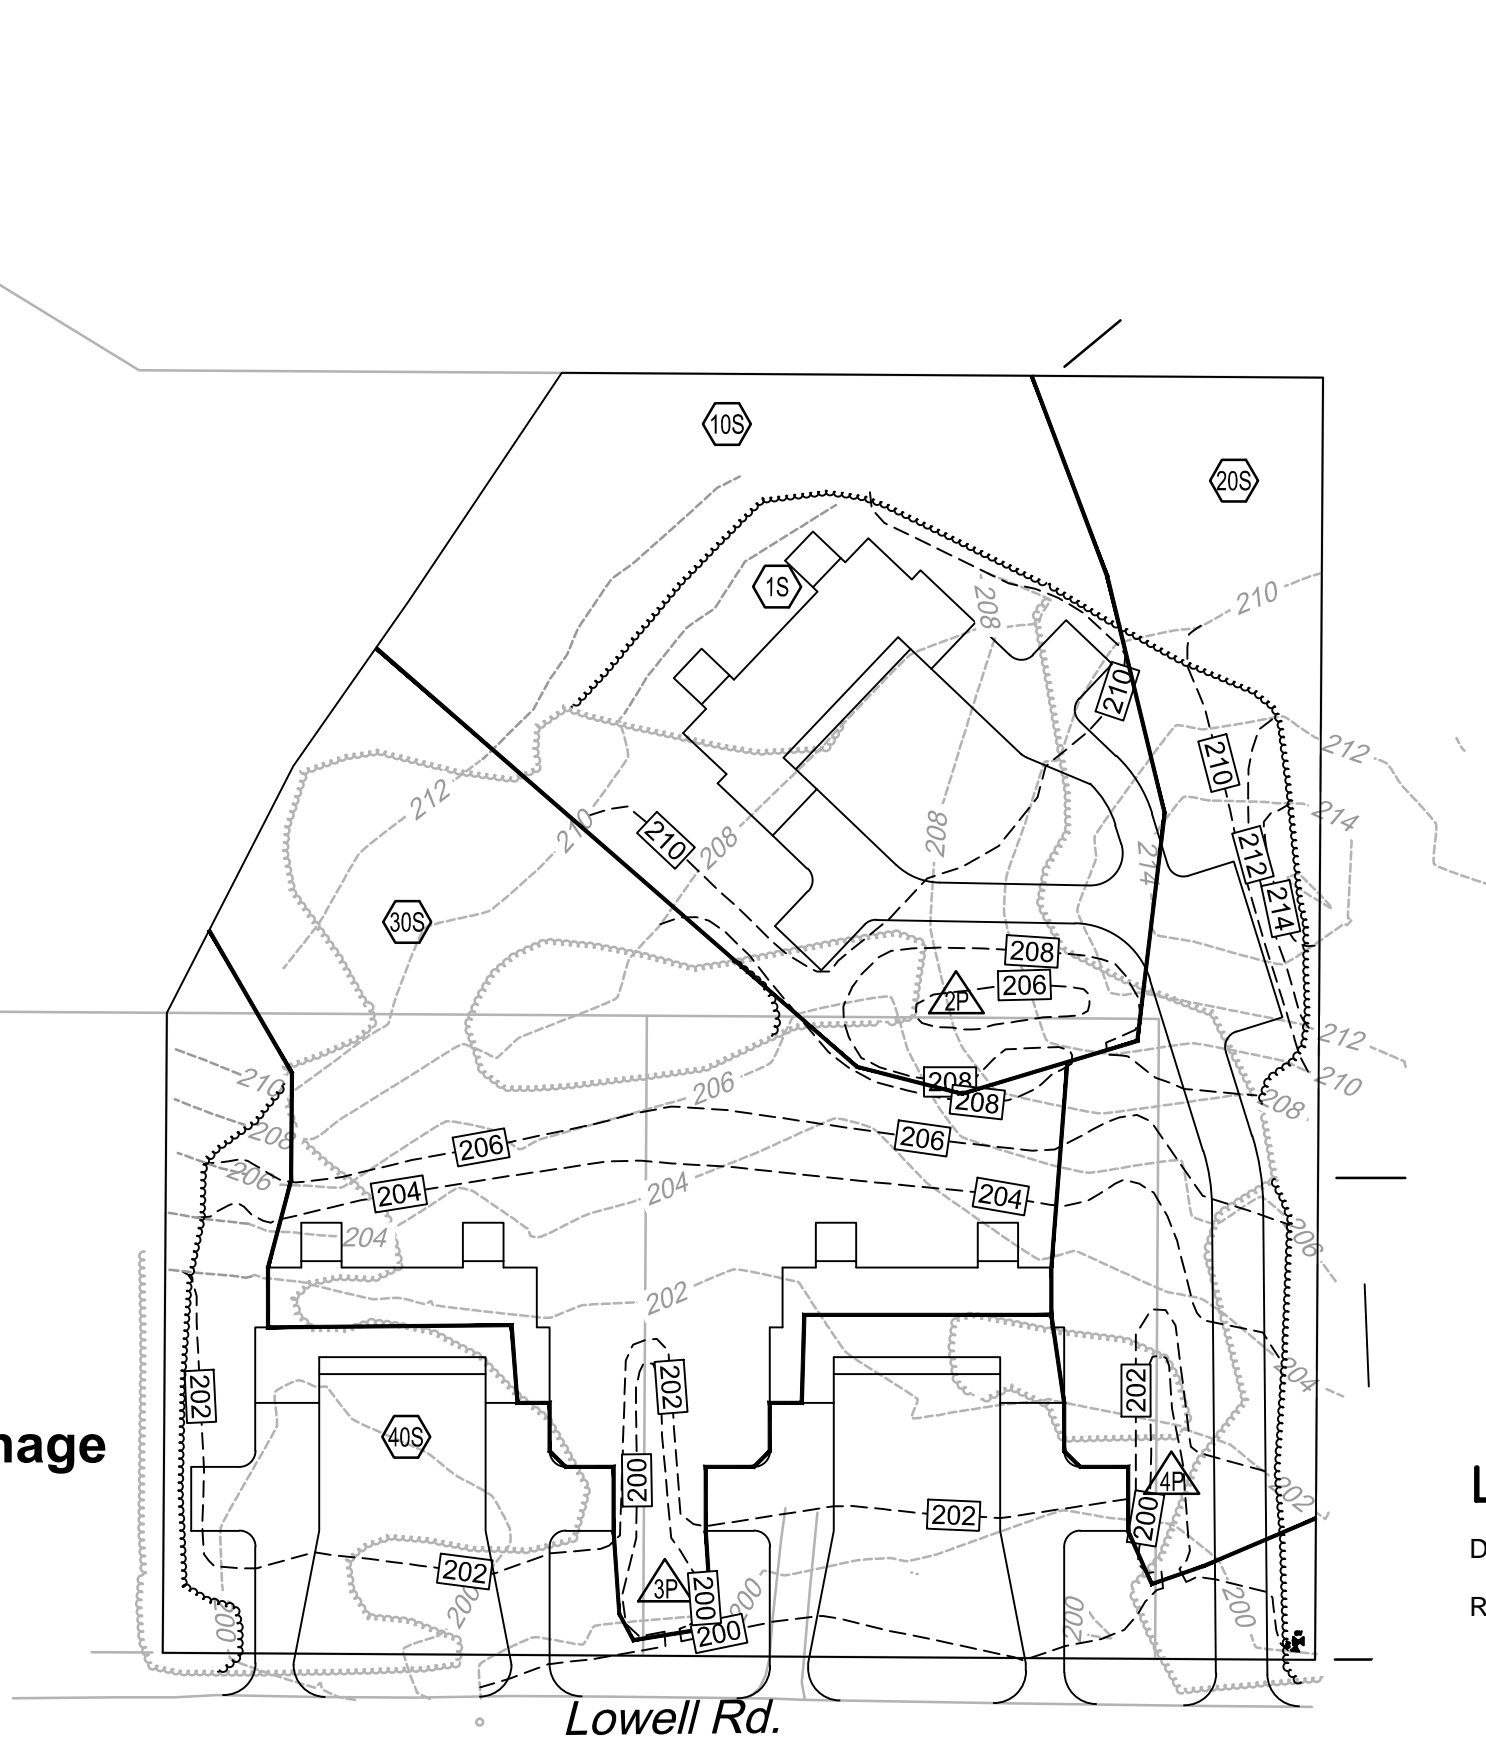

LEGEND

- DRAINAGE AREA
- RETENTION BASIN



Post-Development

SCALE: 1"=60' DATE: October 28, 2020

91-95 LOWELL RD.
PEPPERELL, MASSACHUSETTS

Job No. 2020-103 Sheet 2 OF 2 Dwg. No. 9740

J.A. VISNIEWSKI, L.L.C.

Civil Engineering, Land Planning & Design

P.O. Box 657 - Pepperell, MA 01463 - (978) 877-7198

DATE	REVISION